

AZAROV S

□□□ 5609










# PROSPETTO SUD

scala 1:100

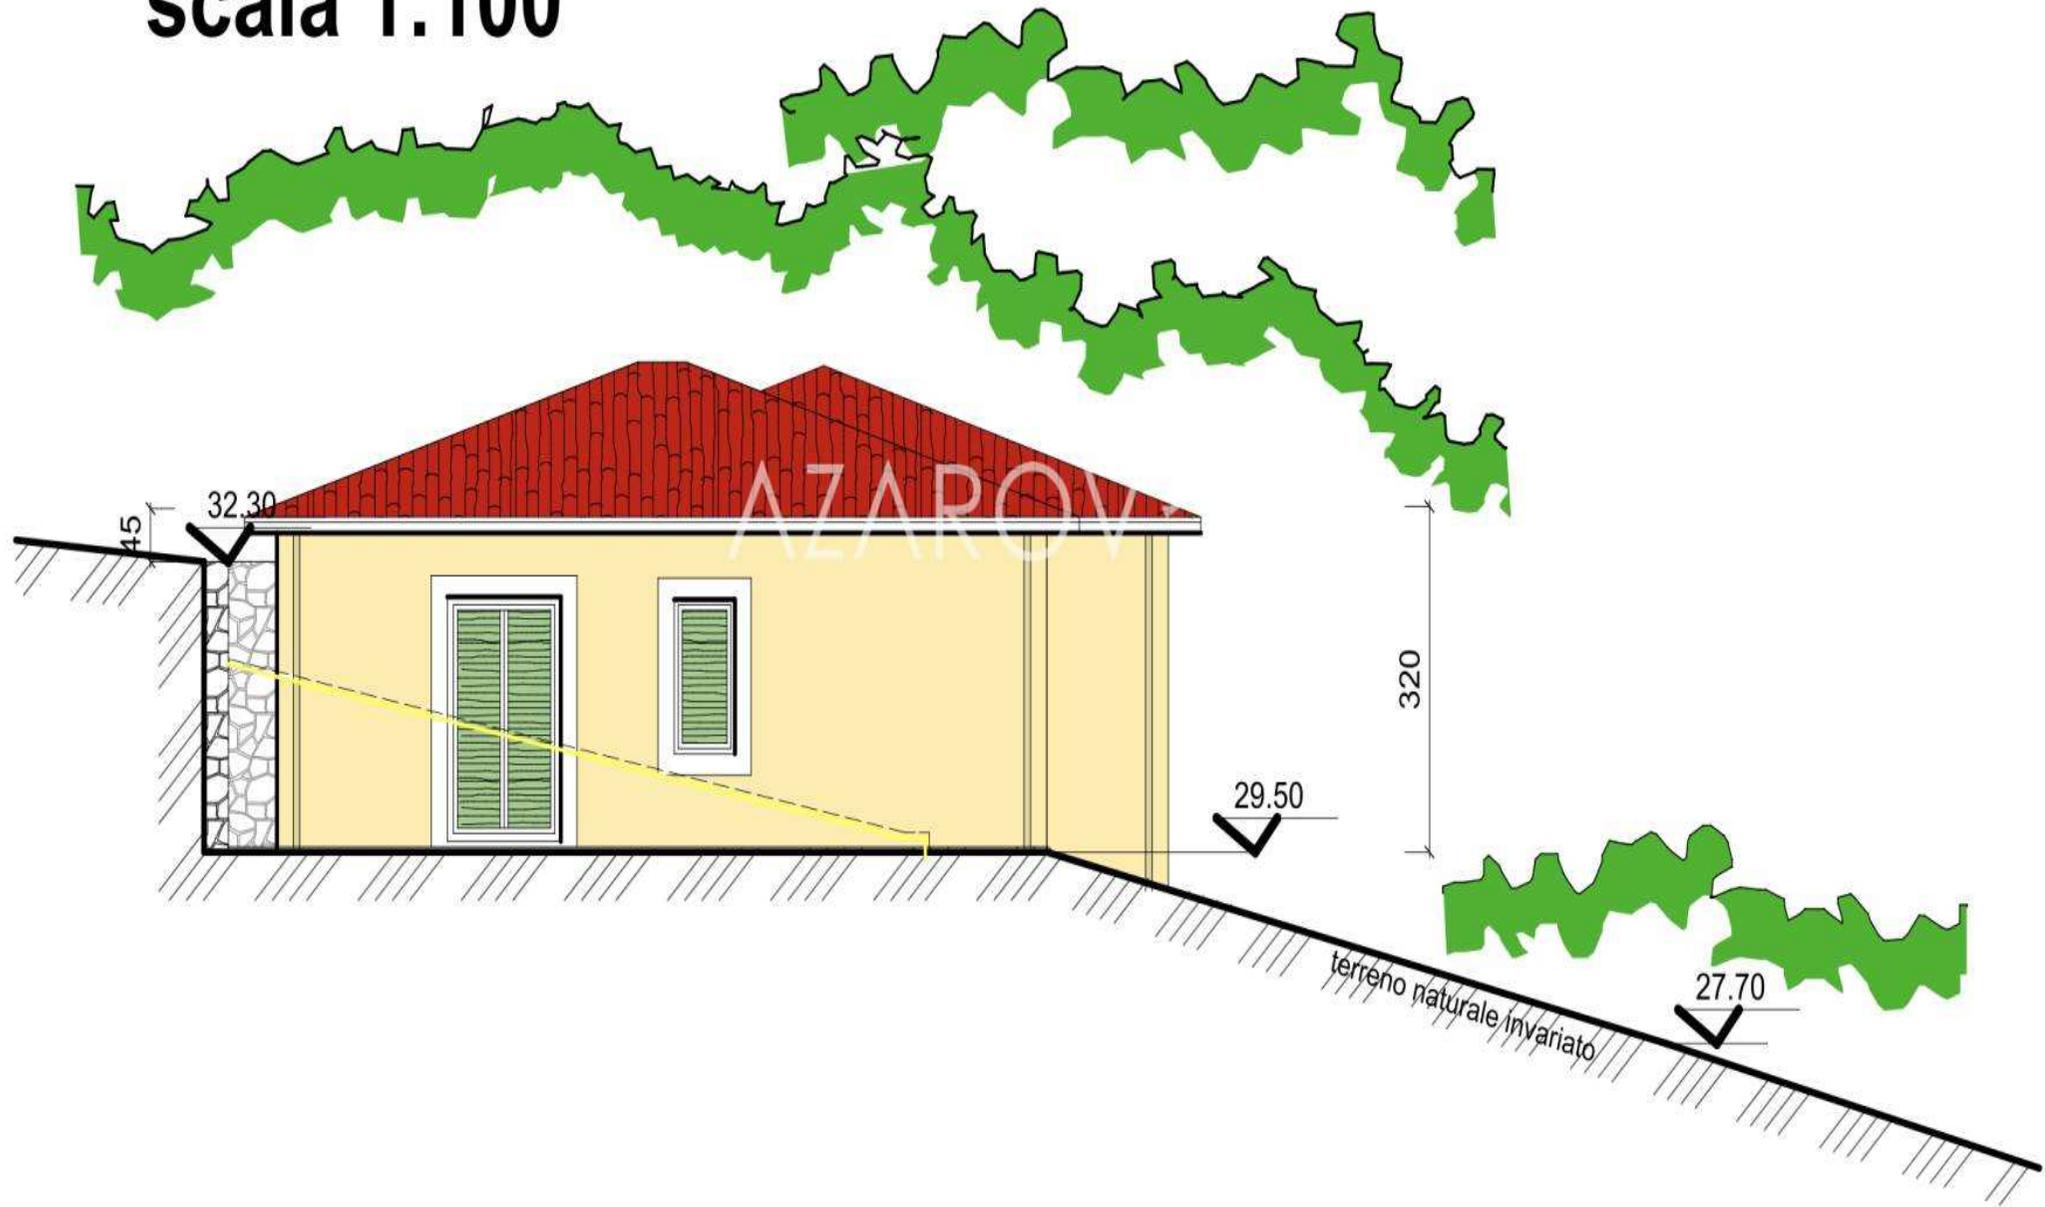

# PROSPETTO EST

scala 1:100



# AZAROV S

jp.azarovs.com    a@azarovs.ru

□□□□

Corso Imperatrice 8  
□+39□0184639032    □+39□3884227146