

AZAROV S

□□□ 5623



AZAROV'S

000 5623 |

000000000000

00  
VENDITE

000  
1/2

00  
€ 340.000

00  
250 000000

00000000  
A : 189,78 KWH/M<sup>2</sup>A

00  
AUTONOMO

00  
3

VEDI SUL SITO

00000  
3

000000

000000, 00, 000000000000, 000, 000000, 00, 000000, 00, 000, 0000, 0000, 00, 00000000, 000000,  
000, 000, 000, 0000



AZAROV'S



AZAROV'S



AZAROV'S



AZAROV'S




AZAROV'S



AZAROV'S



# SEZIONE A.A

scala 1:100

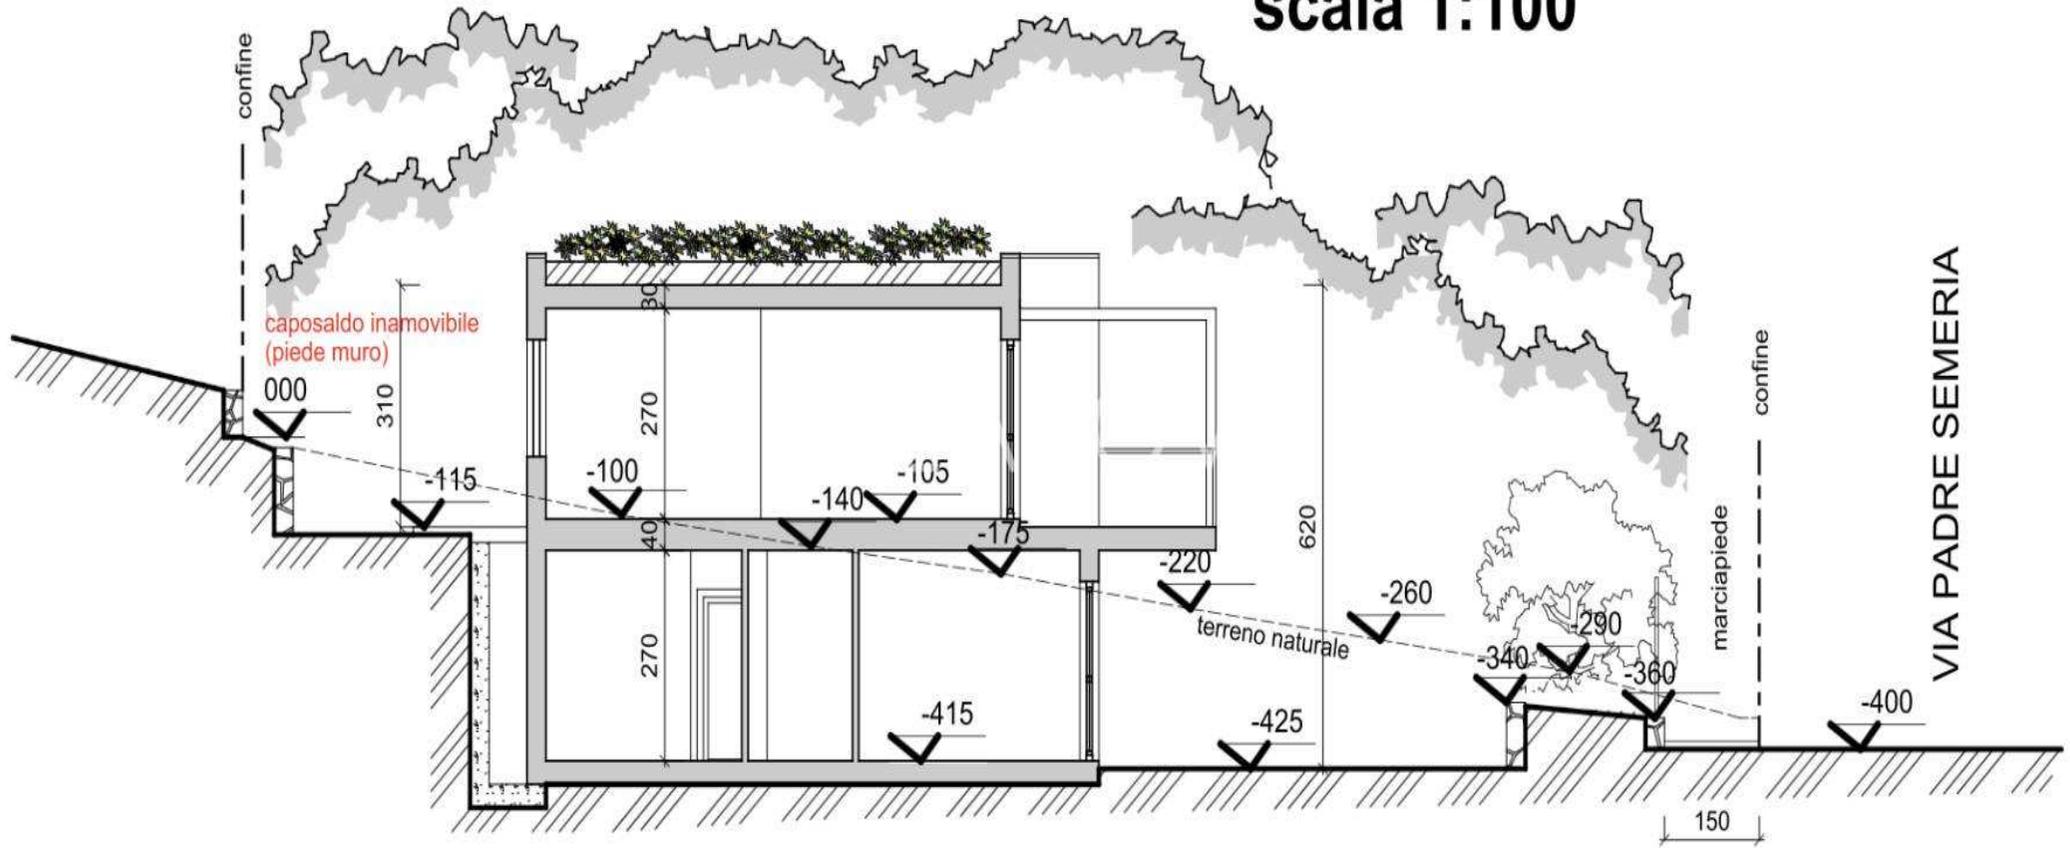


# PIANTA COPERTURA

scala 1:100

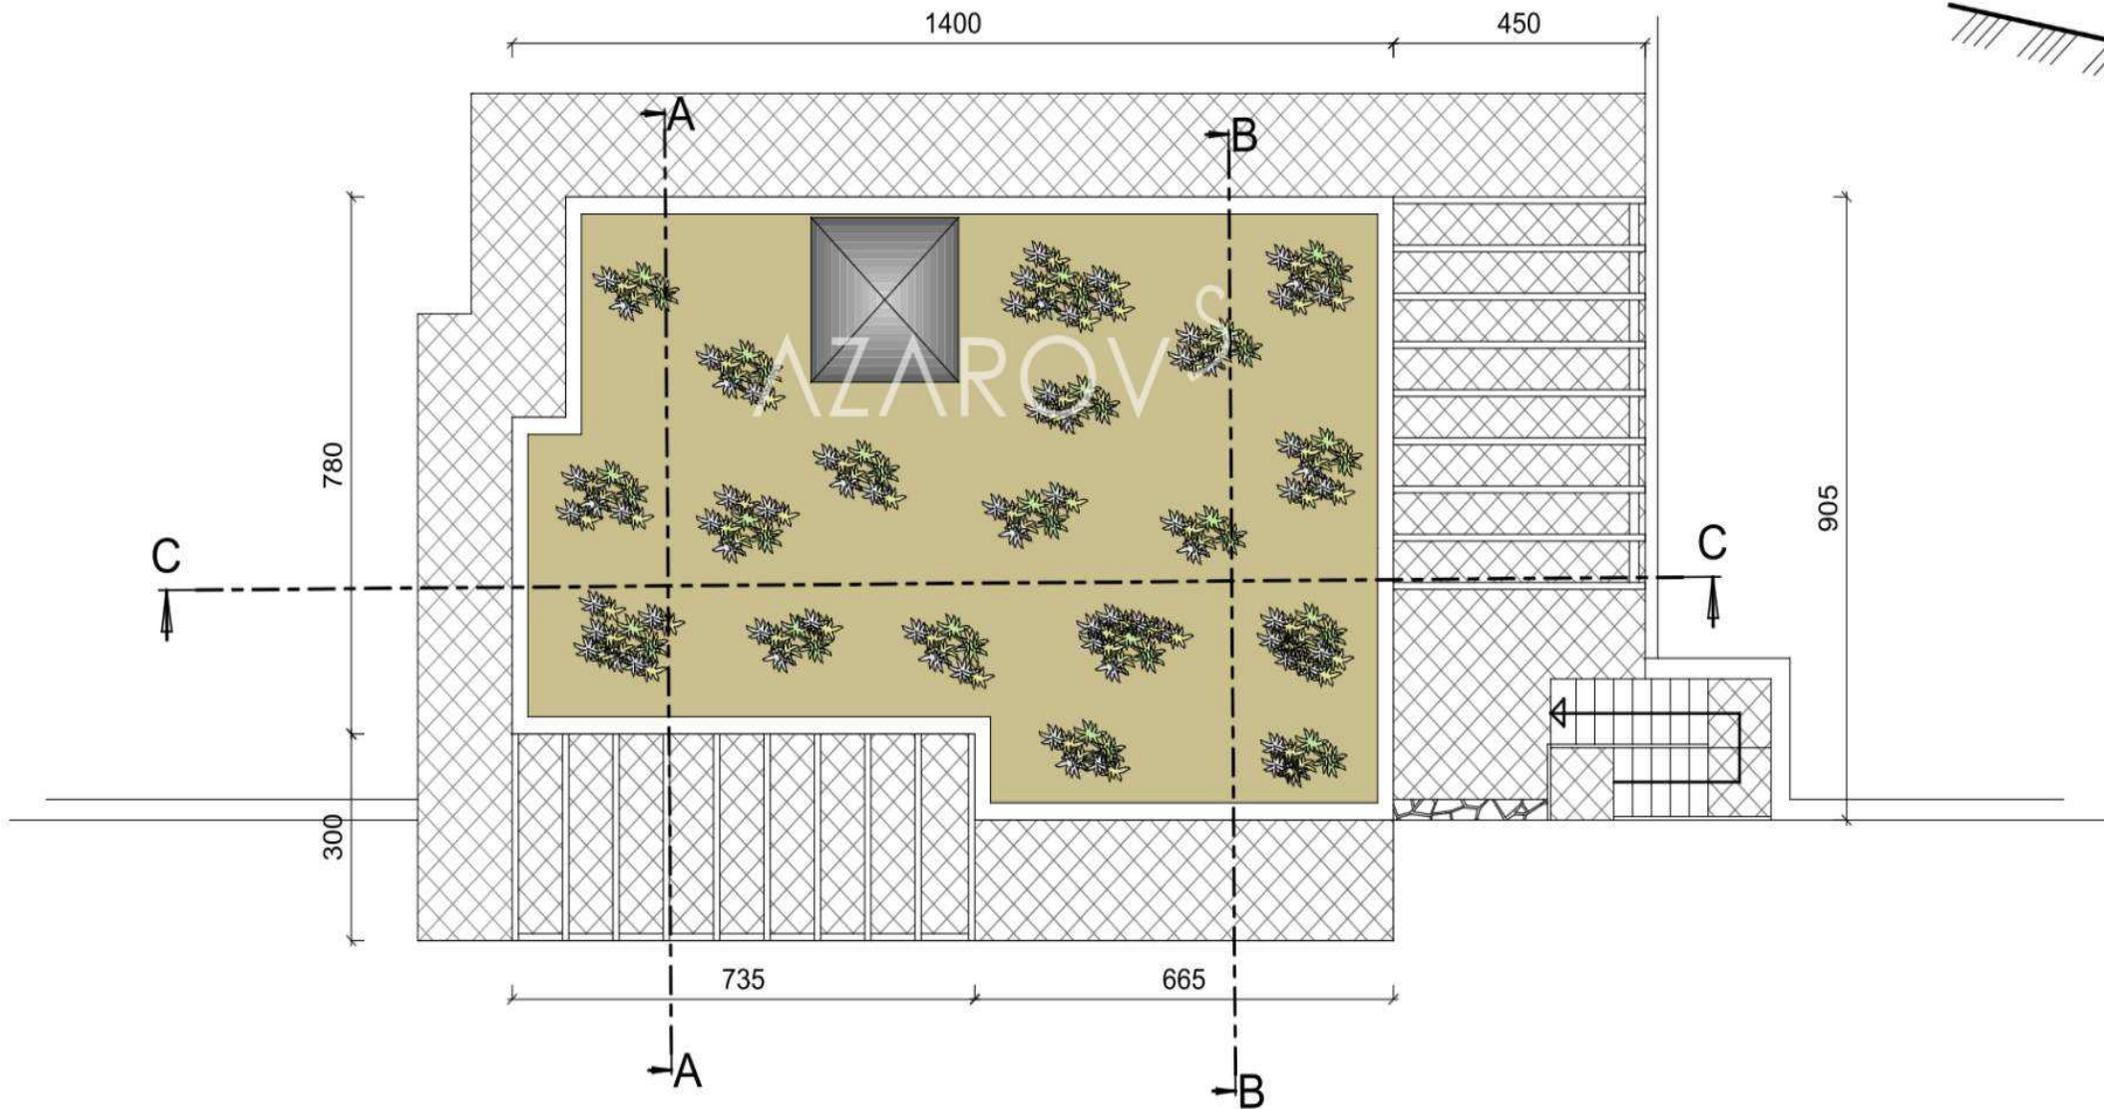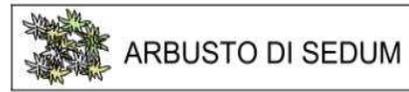


# SEZIONE B.B

## scala 1:100

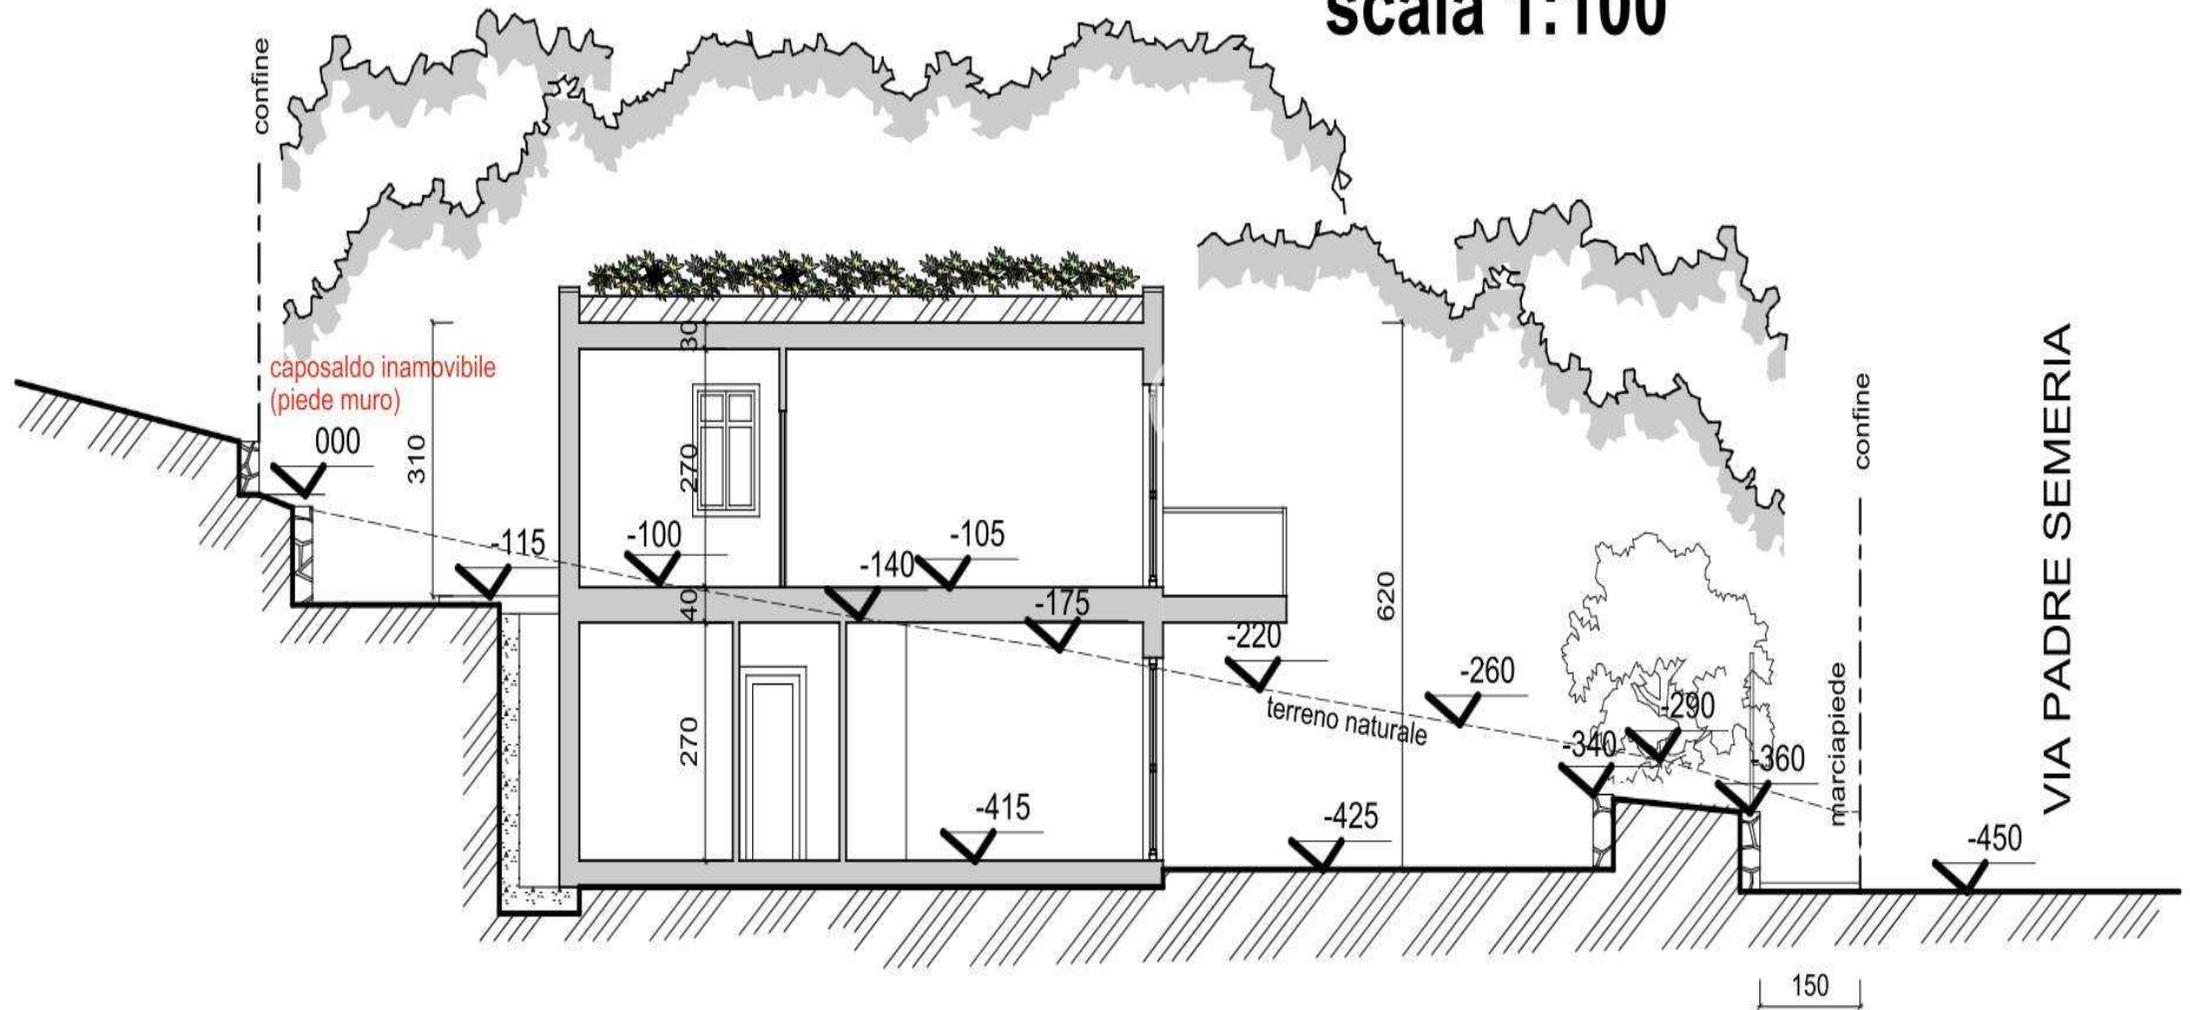

# SEZIONE C.C

scala 1:100

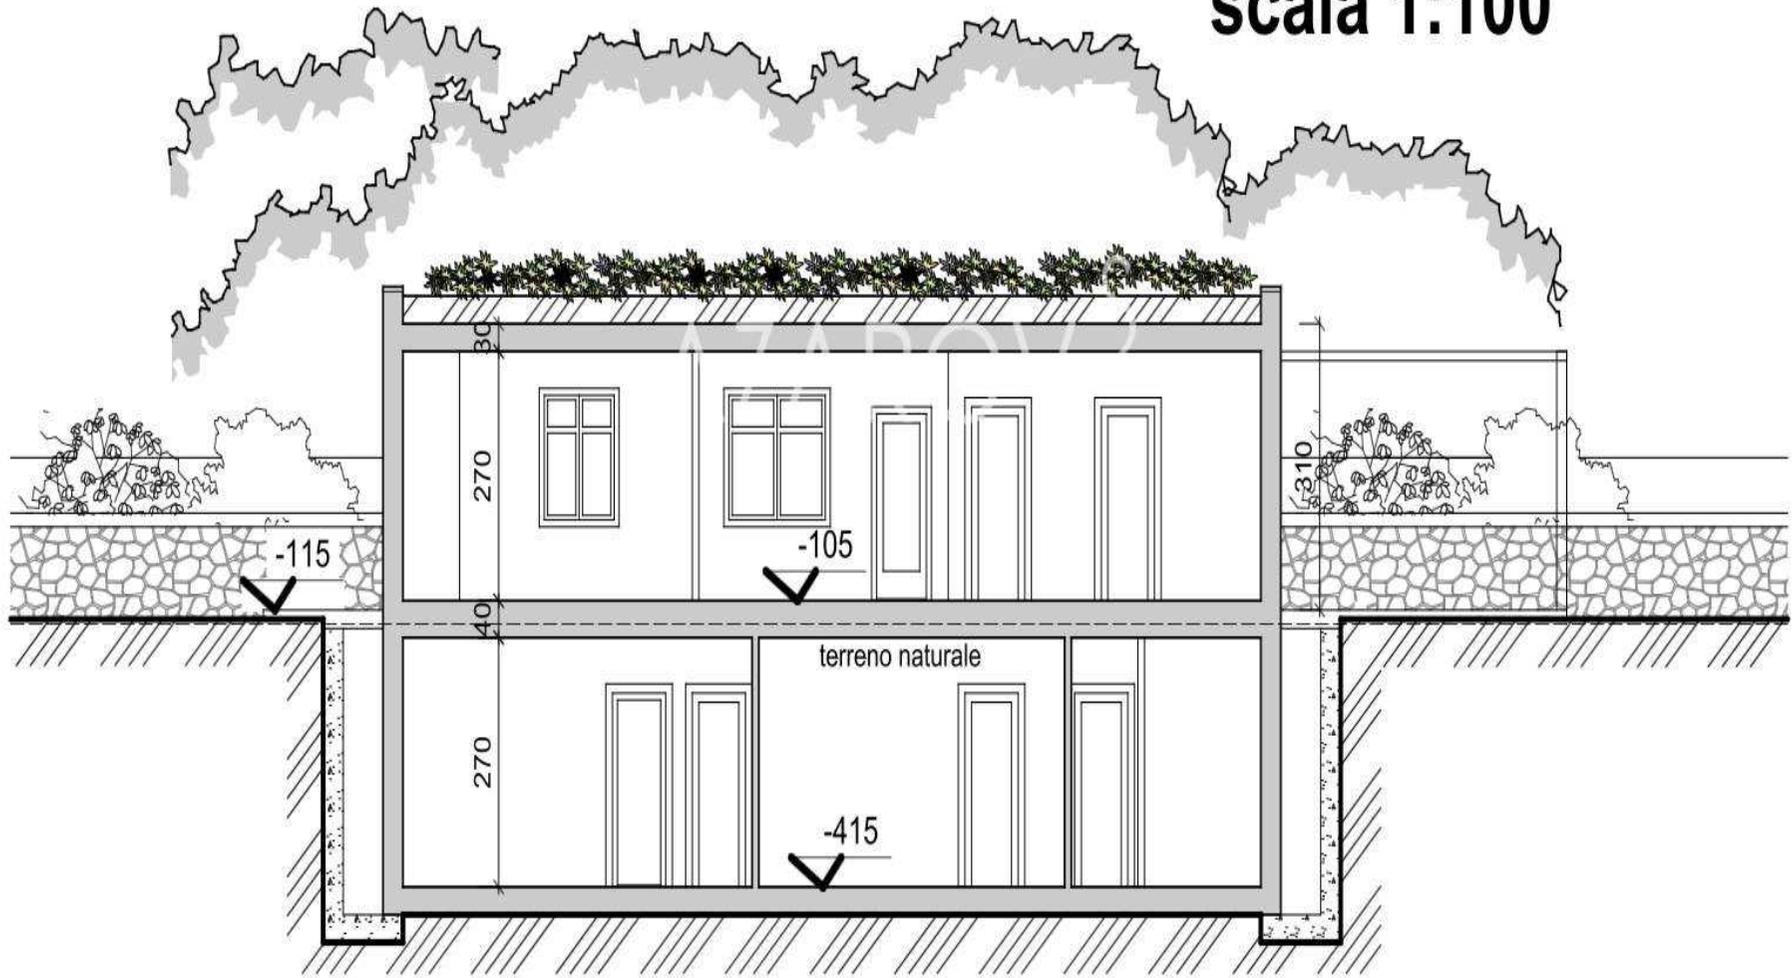

# AZAROV S

jp.azarovs.com    a@azarovs.ru

□□□□

Corso Imperatrice 8  
□+39□0184639032    □+39□3884227146