

AZAROV S

□□□ 5626



000 5626 |

0000057000000000

00
VENDITE

000
1/4

00
€ 620.000

00
570 000000

0000000
A : 189,78 KWH/M²A

00
AUTONOMO

00
18

VEDI SUL SITO

00000
12


000000


000, 0000000, 00, 0000, 0000, 000, 000, 000, 000000, 00, 00000000000




PIANO AUTORIMESSE INTERRATO
scala 1:100



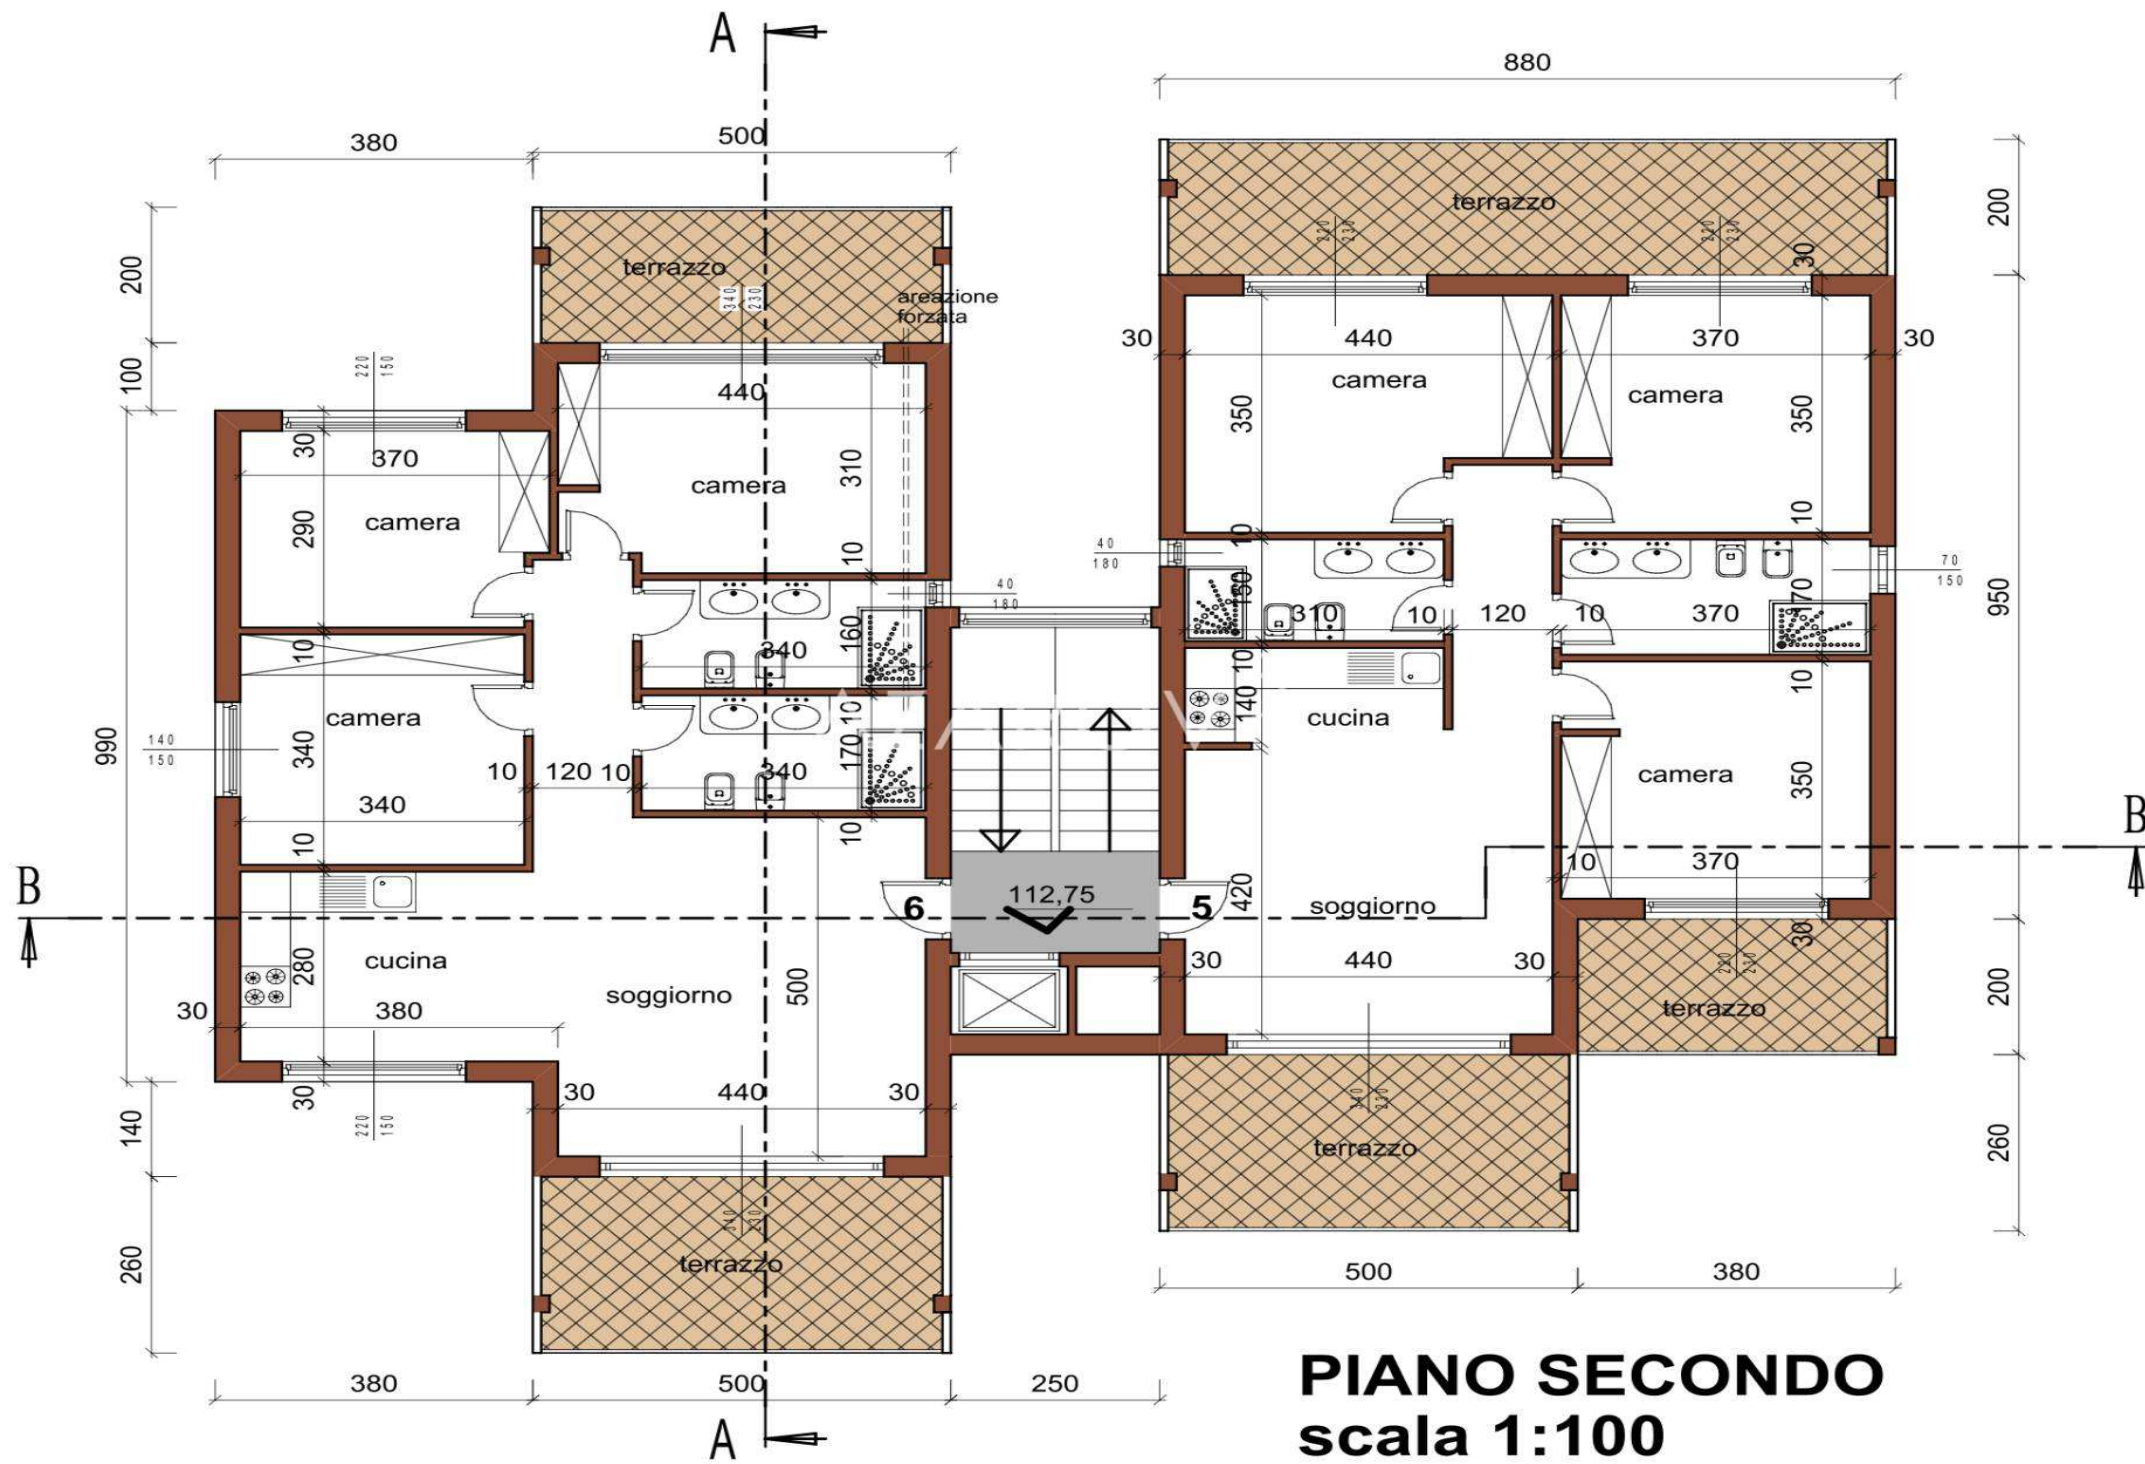


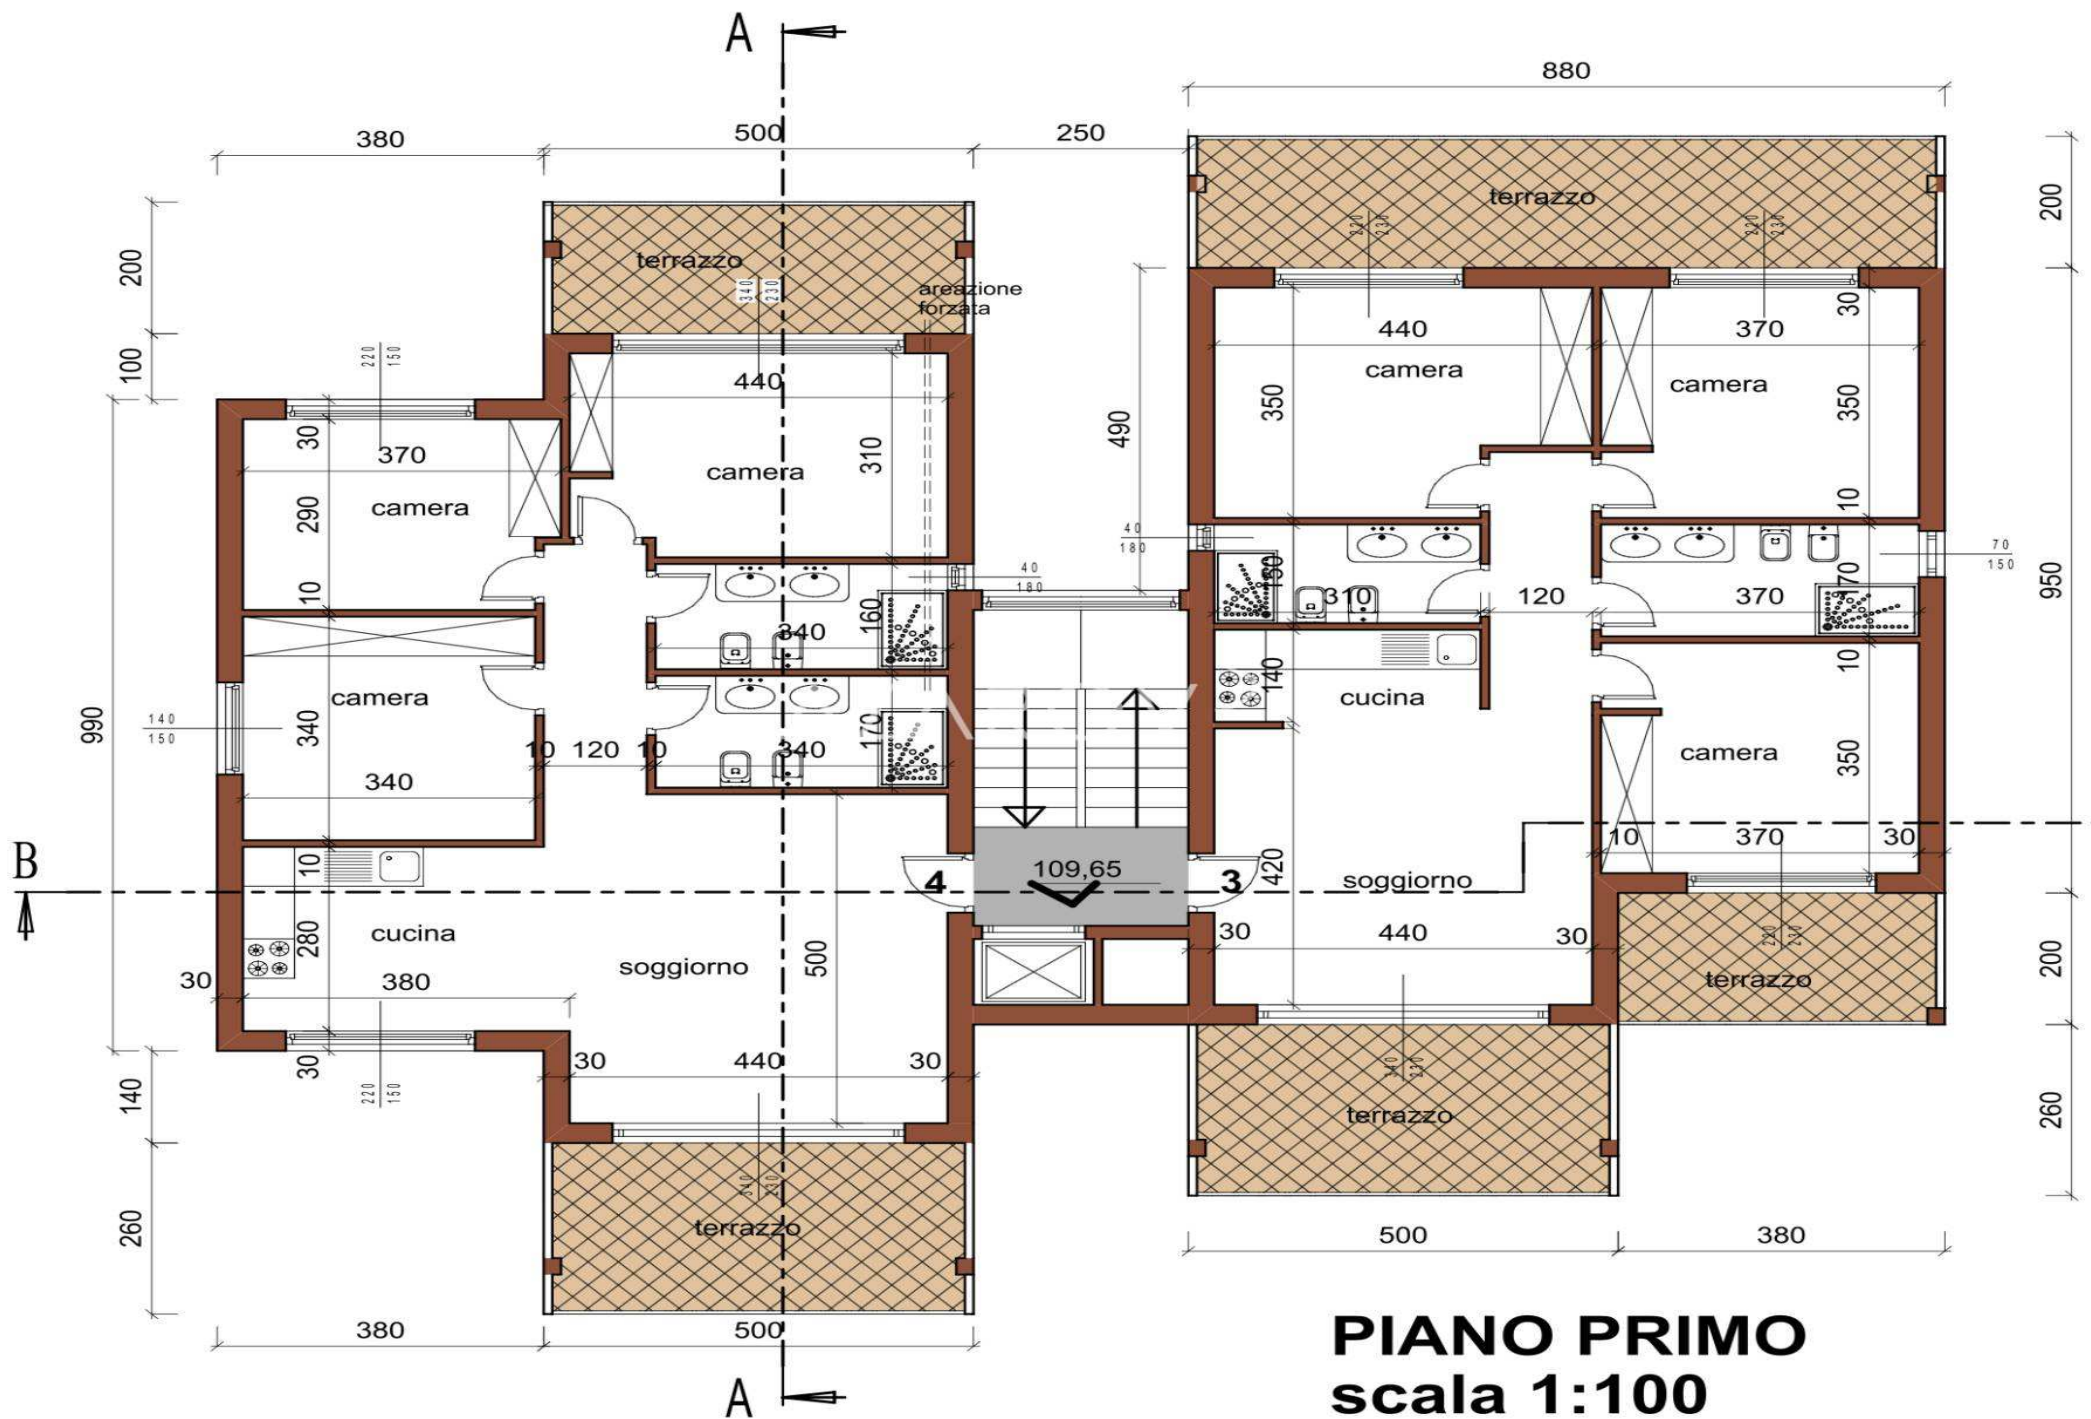

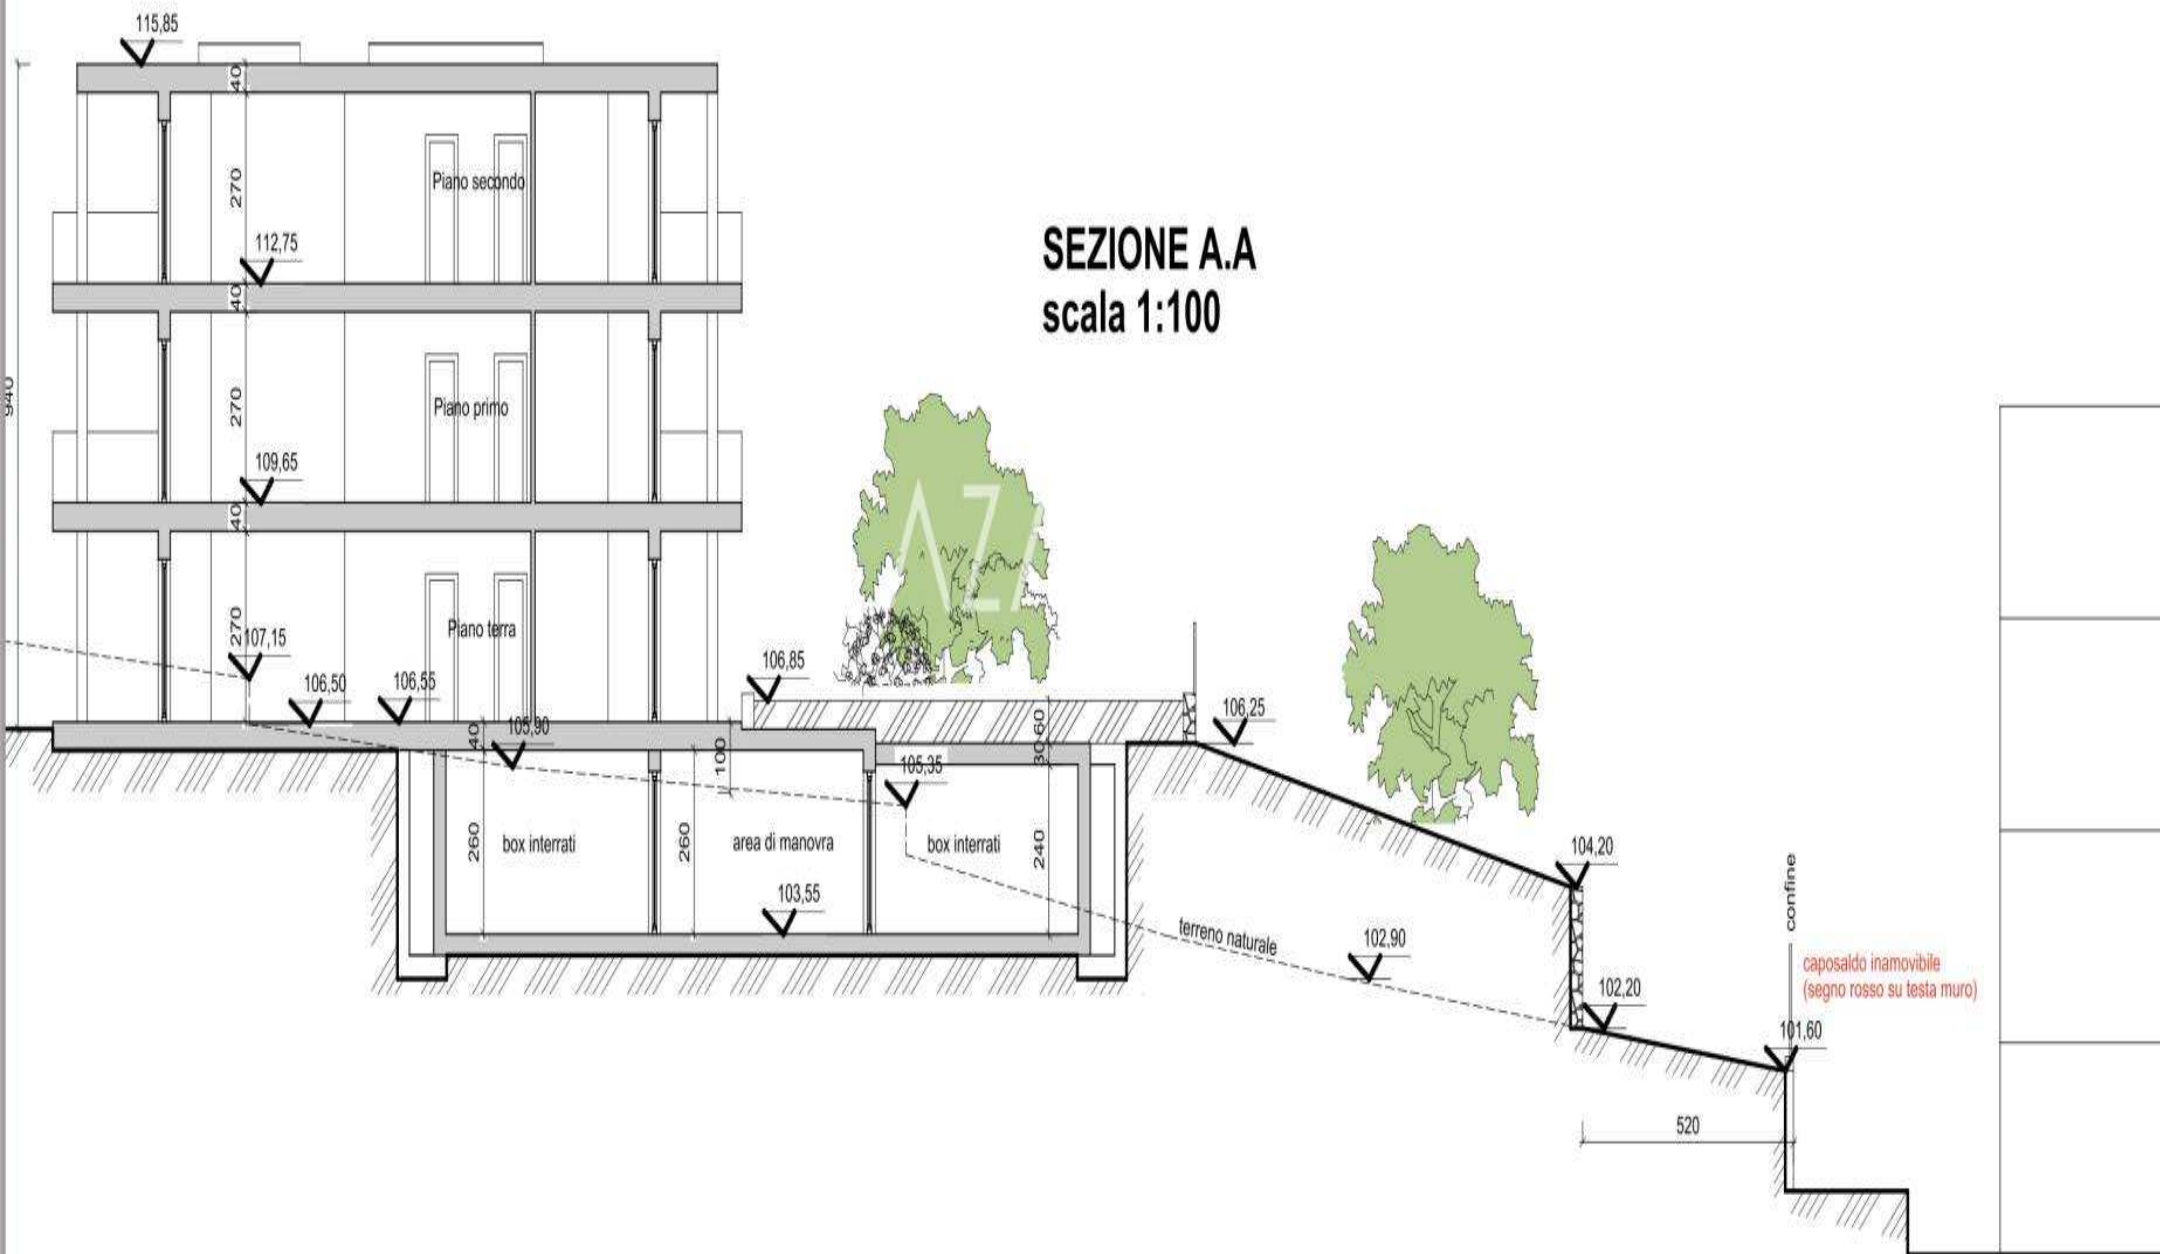

SEZIONE C.C


SEZIONE C.C scala 1:100

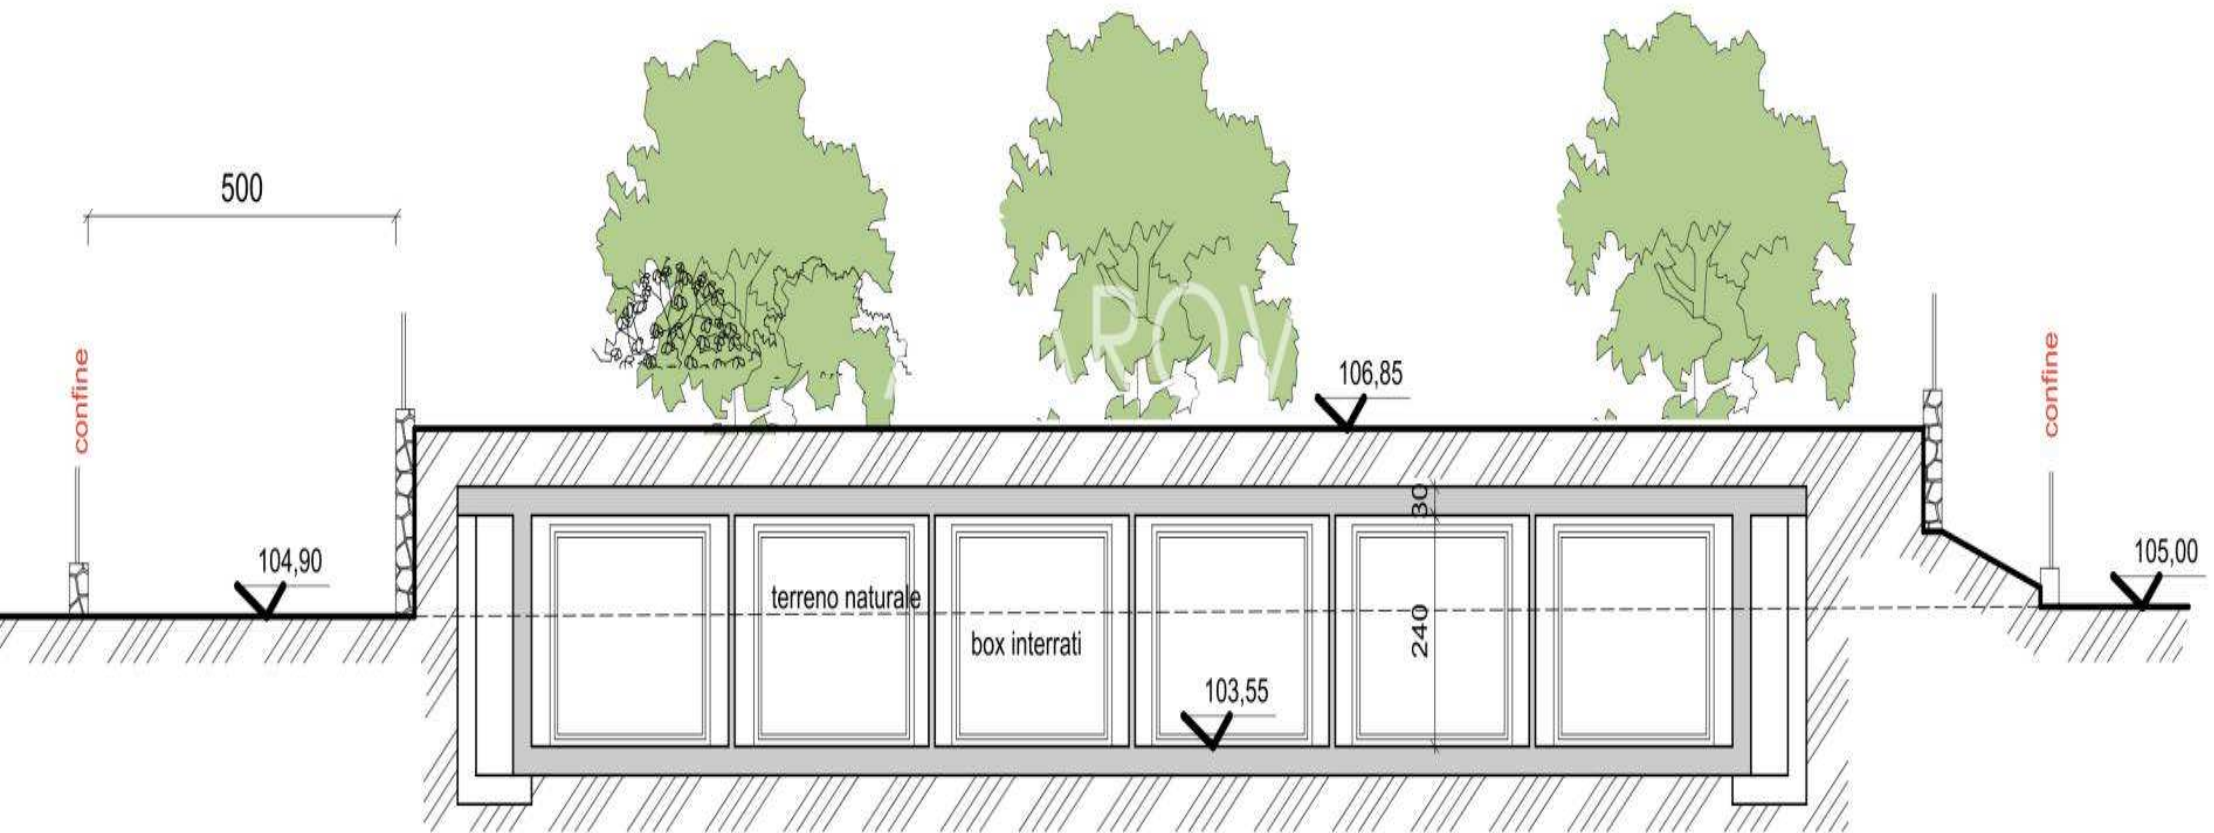

SEZIONE B.B scala 1:100



PROSPETTO EST
scala 1:100

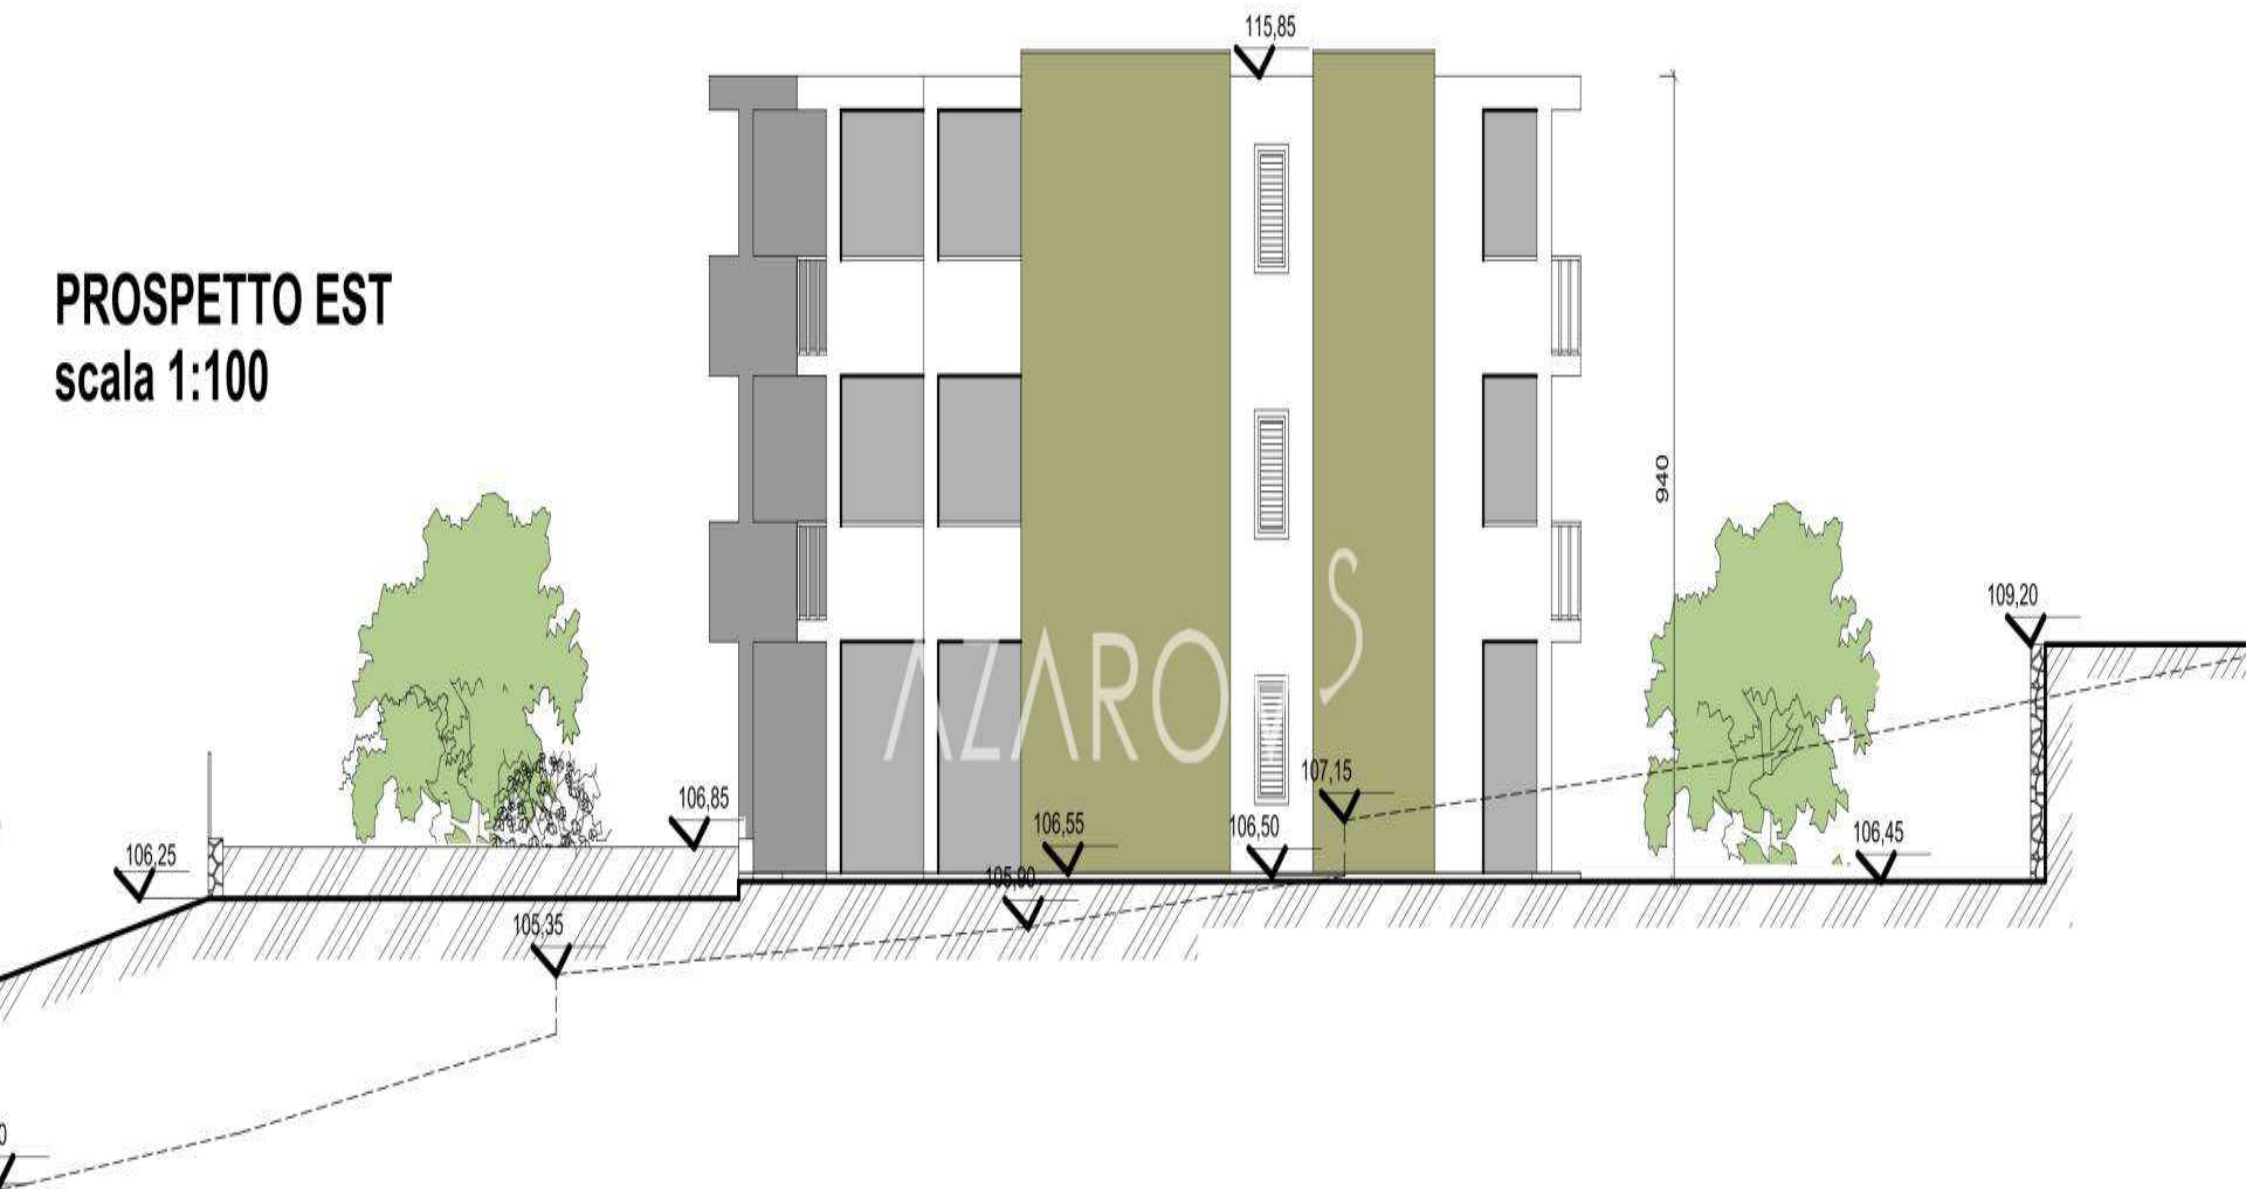



PROSPETTO OVEST
scala 1:100

AZAROV^S

jp.azarovs.com a@azarovs.ru

□□□□

Corso Imperatrice 8

☎+39 0184639032 ☎+39 3884227146